


2. VISIBLE CONNECTION | SELF DRILLING DOWELS ON JOIST

2B. HP EXPOSED CONNECTION ON CONCRETE HEADER | JS ON JOIST
TOP DOWN


TOP VIEW

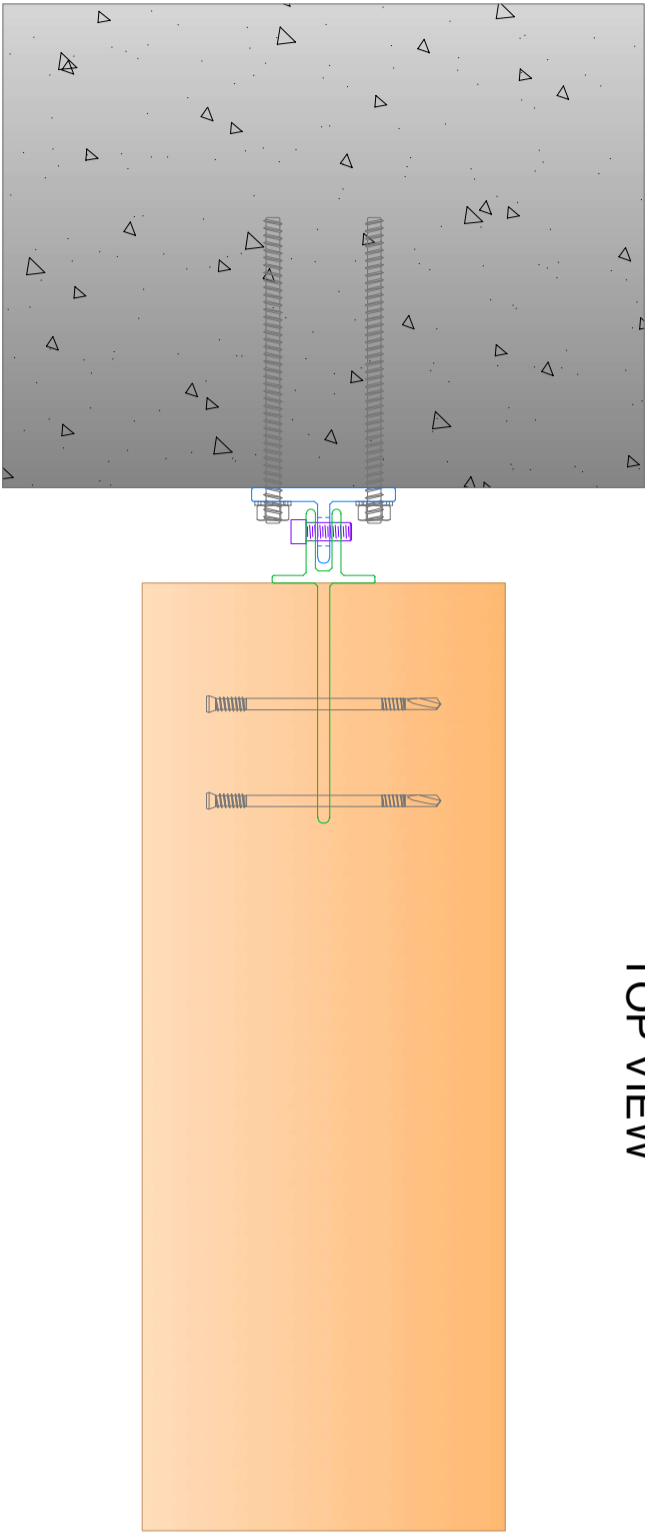


SCREWS (NOT INCLUDED)	
TYPE	CODE
CONCRETECONNECTOR-HEADER	ALUMEGA240HP
CONCRETE ANCHOR - HEADER	INA + CHEMICAL ANCHOR
BEAM CONNECTOR -JOIST	ALUMEGA240JS
SELF DRILLING DOWELS	SBD7.5
POSITIONING SCREWS	LBSHEVO 5x80÷120

SIDE VIEW

FRONT VIEW

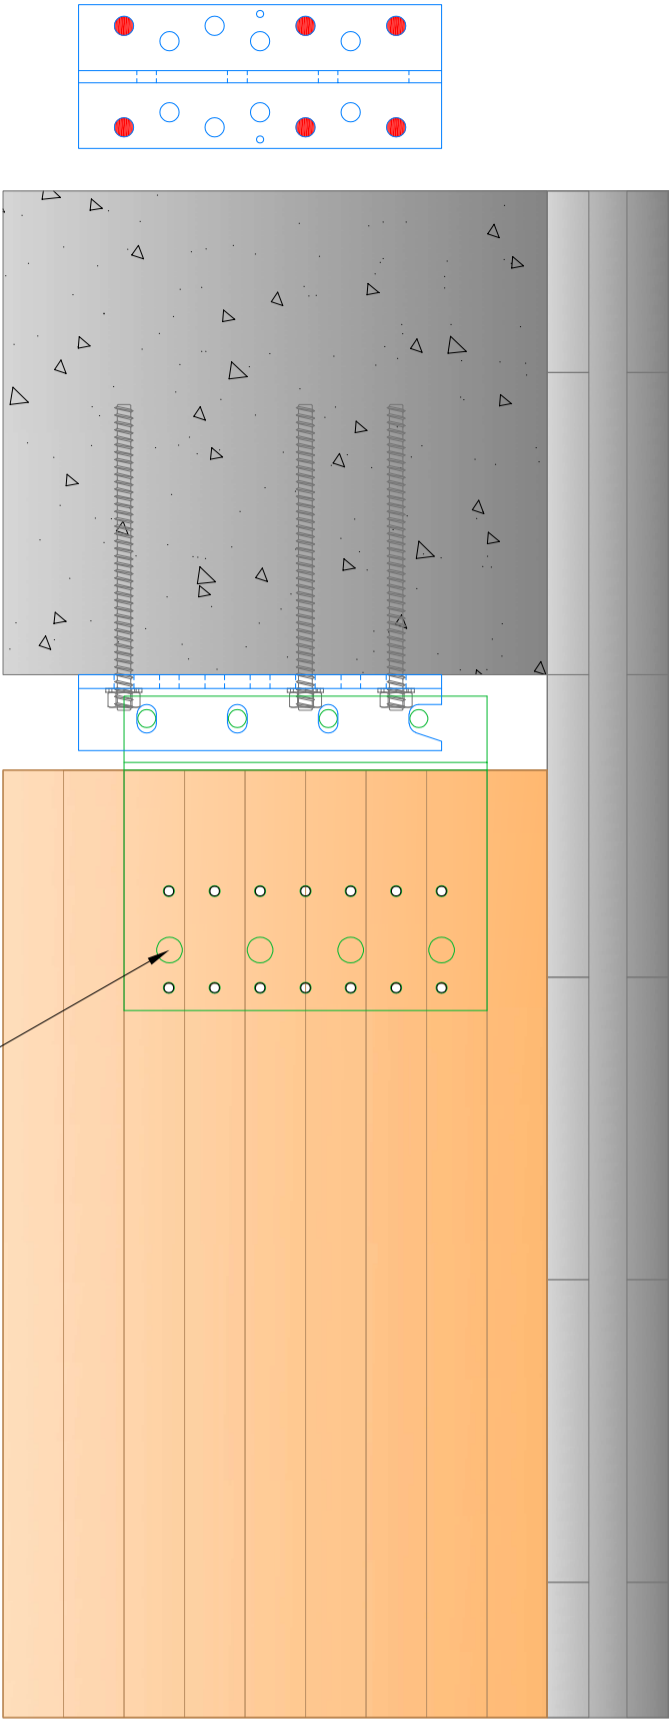

TOP DOWN INSTALLATION

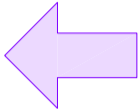

existing holes
for STA dowels
NOT USED

	Object:	Rev:	Date:	Object:
		01	22.01.2026	Technical connection details
	Product code:			
	ALUMEGA240	Author:	Check:	Approval:
	A.G.	A.D.P.	A.D.P.	
doc. ref. no:	Signature:	Scale:	Language:	
2B - ALUMEGA240_HP-JS		1: 5	en	